


AUDITORIUM LAYOUT ALL LEVELS (STAGE/LIGHTING BRIDGE/SEATING)

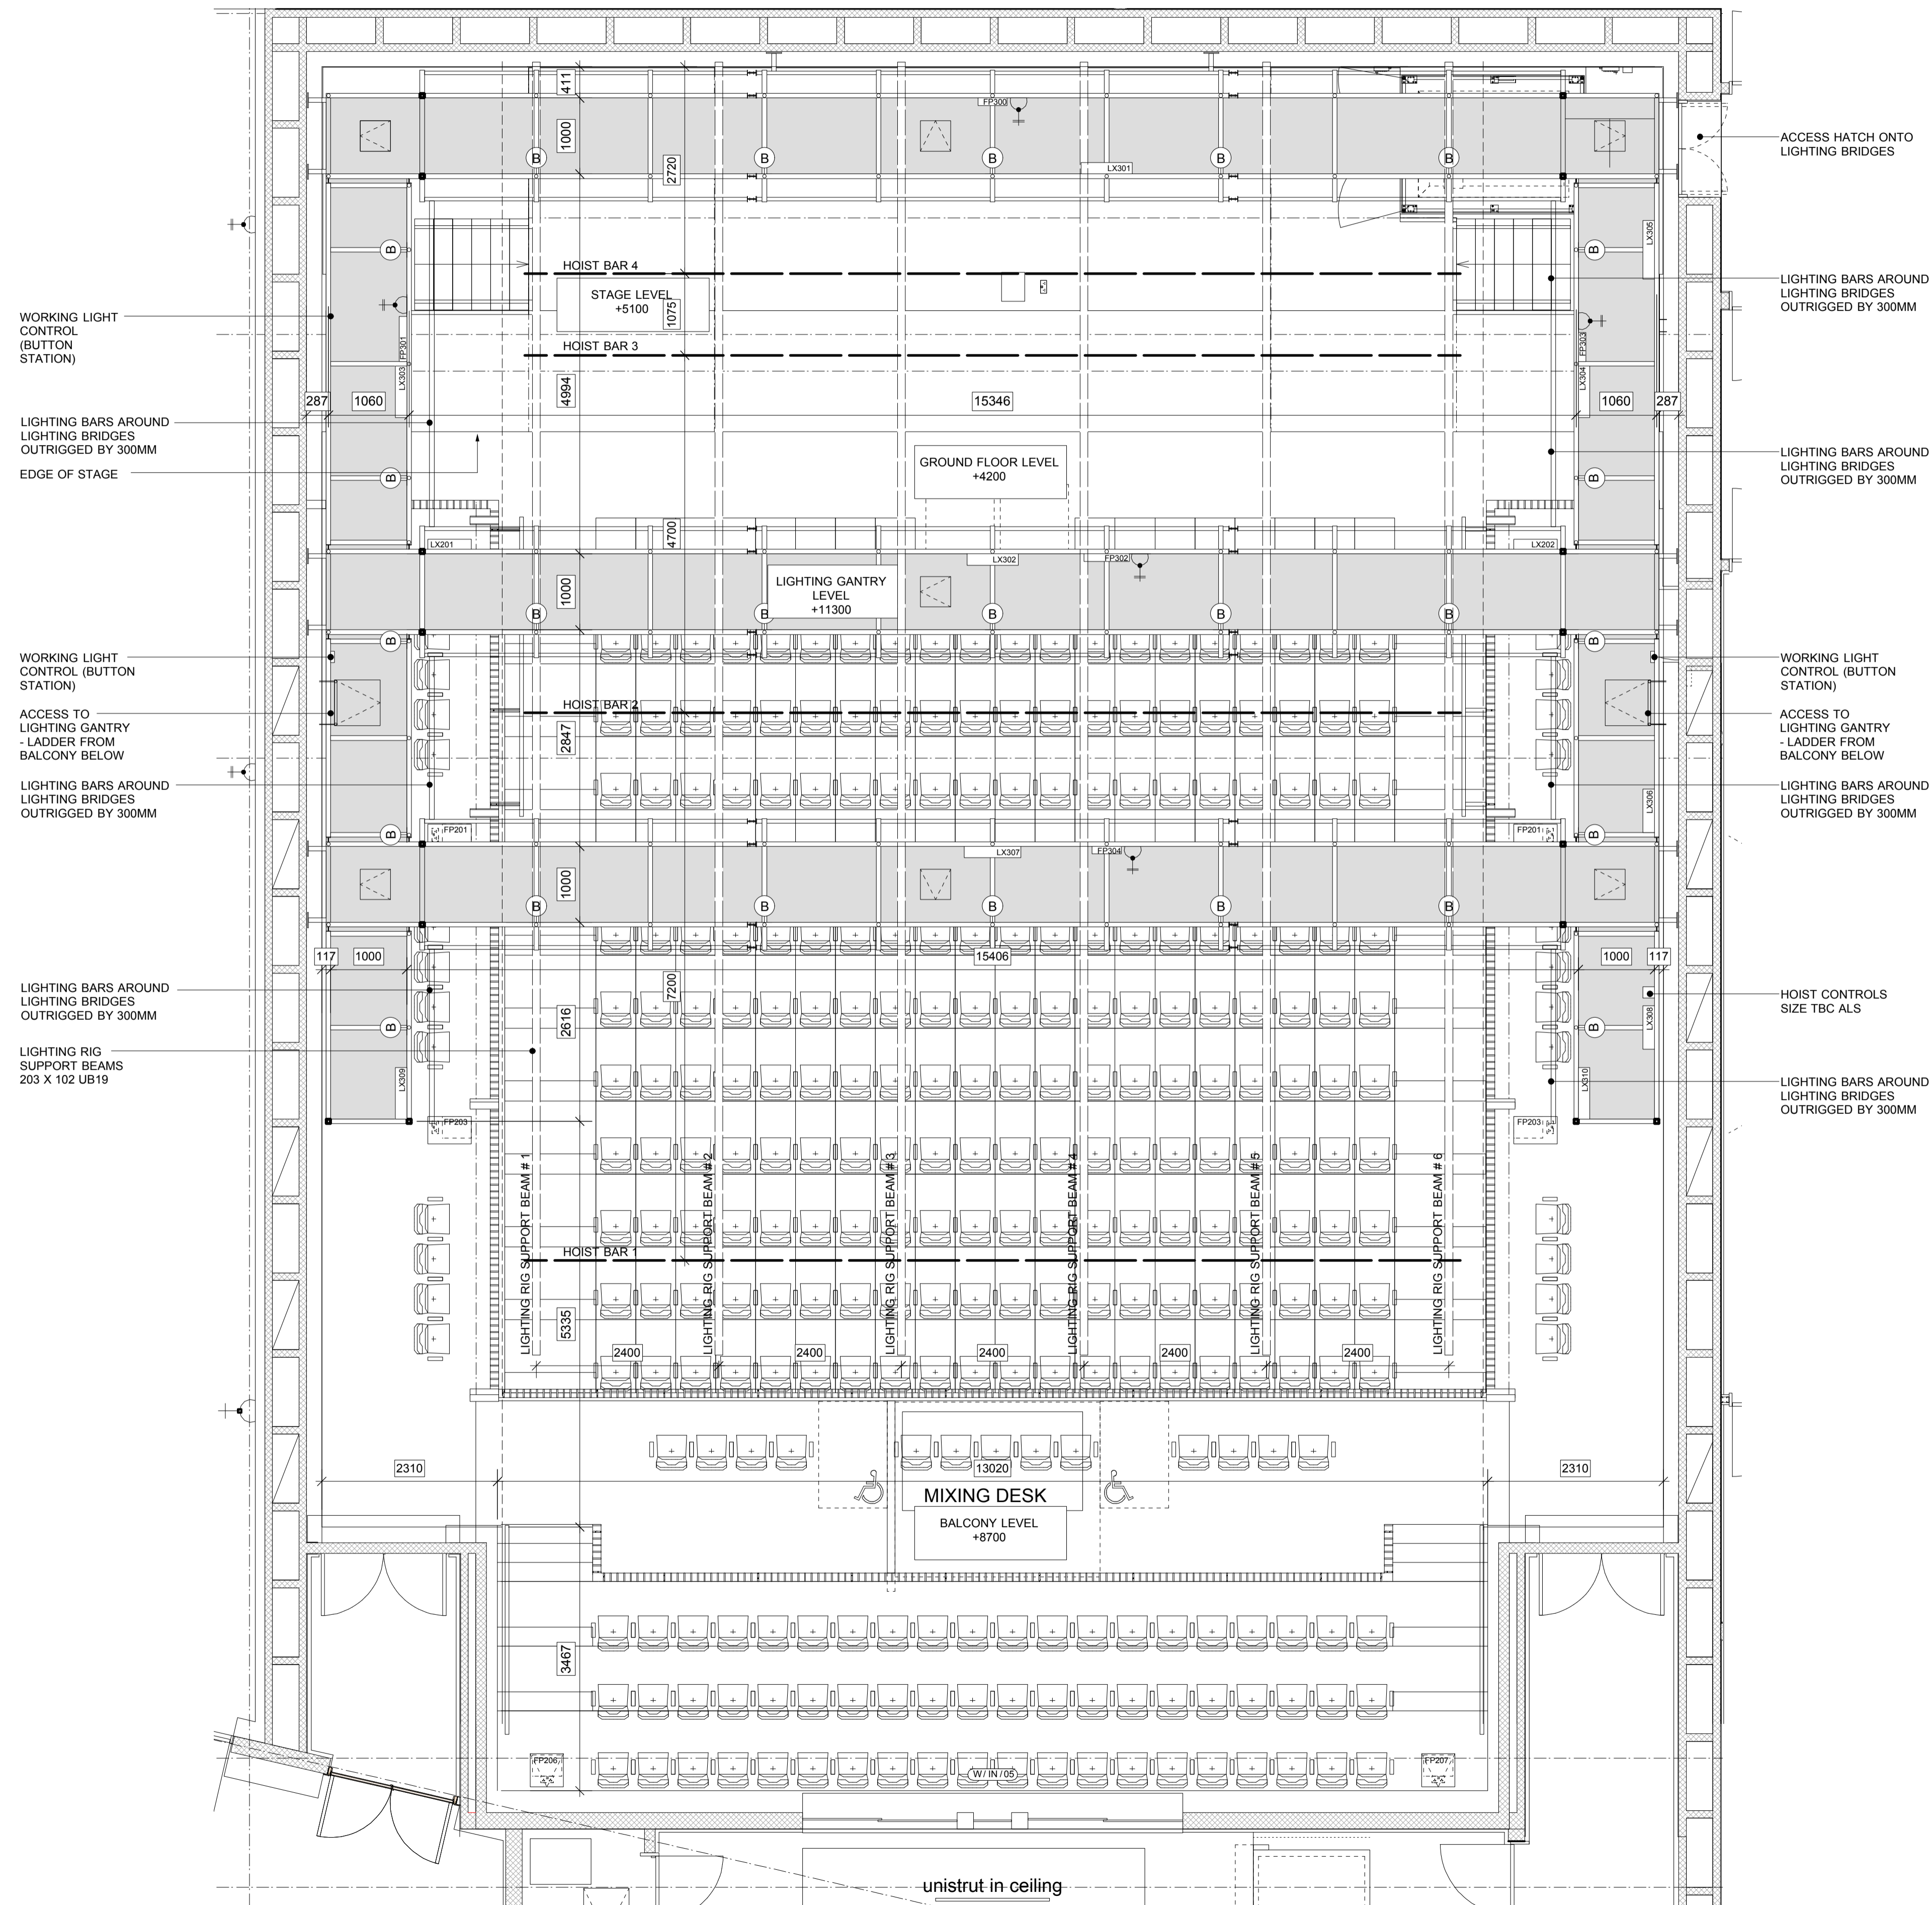

USE FIGURED DIMENSIONS ONLY. DO NOT SCALE FROM THIS DRAWING. ALL DIMENSIONS IN MM UNLESS NOTED OTHERWISE.

ALL DIMENSIONS TO BE VERIFIED ON SITE BEFORE PROCEEDING WITH WORK.

GARETH HOSKINS ARCHITECTS [GHA] TO BE NOTIFIED IN WRITING OF ANY DISCREPANCIES PRIOR TO ORDERING MATERIALS OR COMMENCING WORK.

TO BE READ IN CONJUNCTION WITH ALL OTHER GHA DRAWINGS, SCHEDULES AND SPECIFICATIONS.

ALL DRAWINGS TO BE READ IN CONJUNCTION WITH ENGINEER'S DRAWINGS.

REFER TO CONSULTANTS' DRAWINGS FOR STRUCTURAL AND SERVICES INFORMATION.

- EXTENT OF LIGHTING GANTRY
- ACCESS HATCH
- LG/D LIGHTING BRIDGE GRIDLINE

LX/FP PANELS MOUNTED ON LIGHTING BRIDGE PANELS APPROX CENTRED ON VERTICAL MEMBERS OF LIGHTING BRIDGE UNLESS OTHERWISE NOTED
MOUNTING HEIGHT TO BOTTOM OF PANEL = APPROX 300MM ABOVE FINISHED BRIDGE FLOOR LEVEL

TWIN POWER OUTLET AS PER AVC SPECS ADJACENT TO FP PANELS

GDS BLUEDOME MOUNTED ON VERTICALS OF LIGHTING BRIDGE
MOUNTING HEIGHT: 500MM ABOVE FINISHED BRIDGE FLOOR LEVEL

WORKING LIGHT CONTROL (BUTTON STATION)

LIGHTING BARS AROUND LIGHTING BRIDGES OUTRIGGER BY 300MM
 EDGE OF STAGE

WORKING LIGHT CONTROL (BUTTON STATION)

ACCESS TO LIGHTING GANTRY - LADDER FROM BALCONY BELOW

LIGHTING BARS AROUND LIGHTING BRIDGES OUTRIGGER BY 300MM

LIGHTING BARS AROUND LIGHTING BRIDGES OUTRIGGER BY 300MM

LIGHTING RIG SUPPORT BEAMS 203 X 102 UB19

ACCESS HATCH ONTO LIGHTING BRIDGES

LIGHTING BARS AROUND LIGHTING BRIDGES OUTRIGGER BY 300MM

LIGHTING BARS AROUND LIGHTING BRIDGES OUTRIGGER BY 300MM

WORKING LIGHT CONTROL (BUTTON STATION)

ACCESS TO LIGHTING GANTRY - LADDER FROM BALCONY BELOW

LIGHTING BARS AROUND LIGHTING BRIDGES OUTRIGGER BY 300MM

HOIST CONTROLS SIZE TBC ALS

LIGHTING BARS AROUND LIGHTING BRIDGES OUTRIGGER BY 300MM

uni strut in ceiling

garethhoskinsarchitects
 charlotte house 78 queen street glasgow G1 3DN t 0141 221 0600 f 0141 222 2770

PROJECT LERWICK CINEMA & MUSIC VENUE

CLIENT SHETLAND ARTS DEVELOPMENT AGENCY

DWG. NO.	LCM P(SO)302	AUDITORIUM PLAN (SHOWING STAGE & LIGHTING BRIDGES)	REVISION/DRAWN BY	-	GB
DATE	APRIL 2010	ISSUE FOR CONSTRUCTION	SCALE	1:50	at A1

© COPYRIGHT GARETH HOSKINS ARCHITECTS LTD.