

USE FIGURED DIMENSIONS ONLY. DO NOT SCALE FROM THIS DRAWING. ALL DIMENSIONS IN MM UNLESS NOTED OTHERWISE.

ALL DIMENSIONS TO BE VERIFIED ON SITE BEFORE PROCEEDING WITH WORK.


GARETH HOSKINS ARCHITECTS [GHA] TO BE NOTIFIED IN WRITING OF ANY DISCREPANCIES PRIOR TO ORDERING MATERIALS OR COMMENCING WORK.

TO BE READ IN CONJUNCTION WITH ALL OTHER GHA DRAWINGS, SCHEDULES AND SPECIFICATIONS.


ALL DRAWINGS TO BE READ IN CONJUNCTION WITH ENGINEER'S DRAWINGS.

REFER TO CONSULTANTS' DRAWINGS FOR STRUCTURAL AND SERVICES INFORMATION.

WORKS TO BE CARRIED OUT IN ACCORDANCE WITH CONSTRUCTION (DESIGN AND MANAGEMENT) REGULATIONS 1994. CONTRACTOR TO NOTIFY HSE PRIOR TO COMMENCEMENT OF WORK ON SITE.

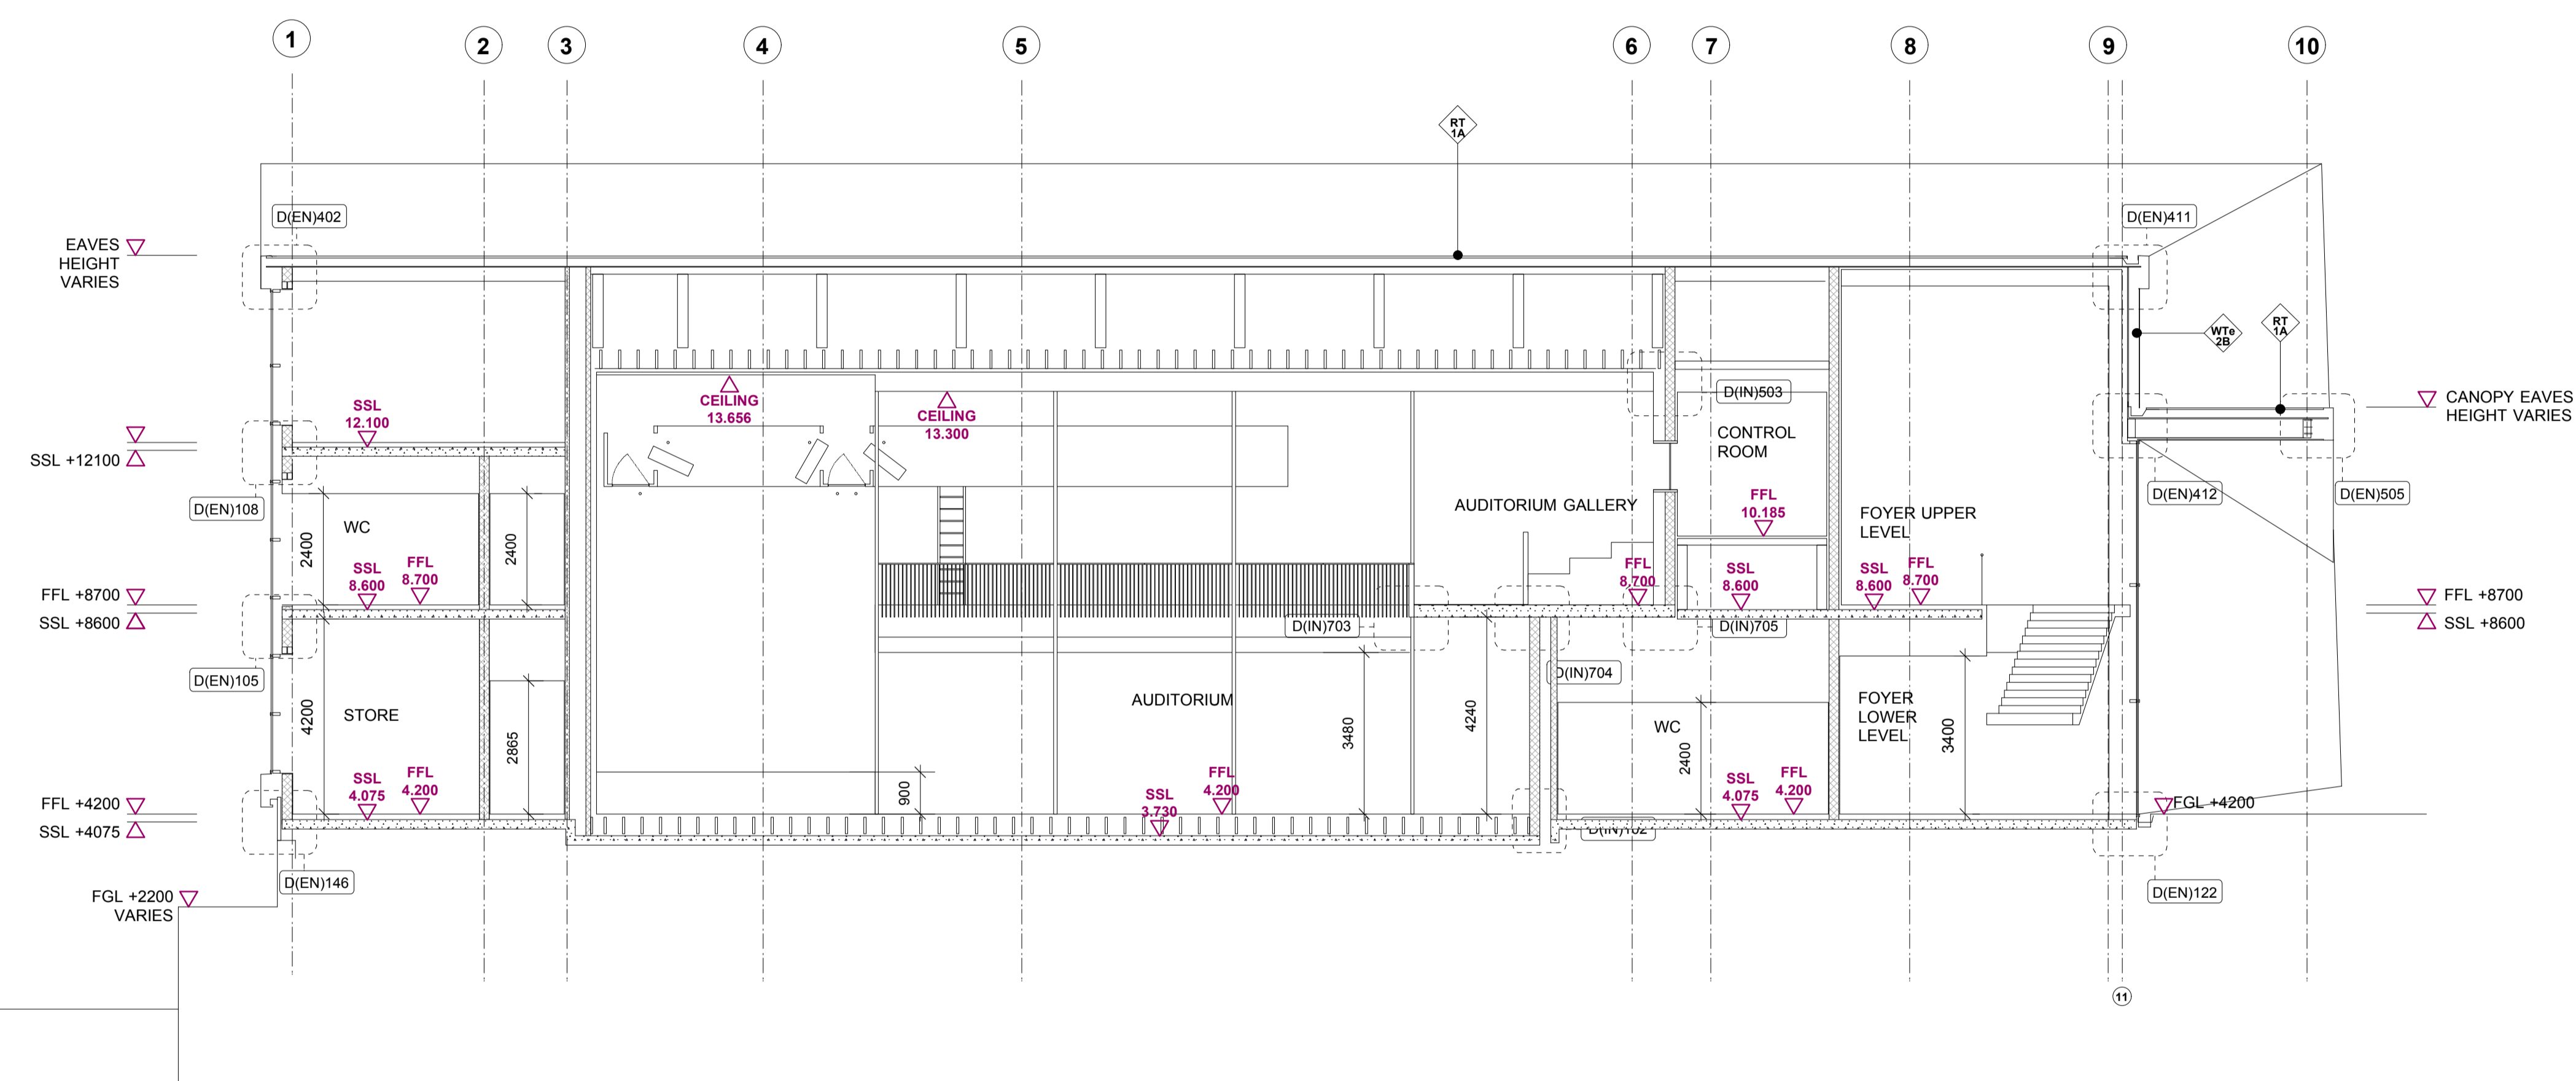

SECTION F-F 1:100

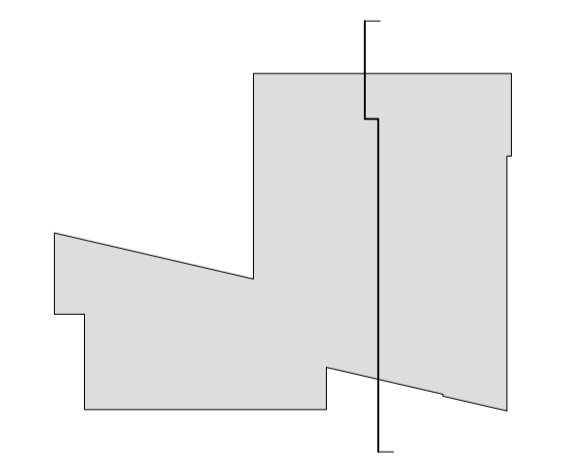

REV C (12.06.2009) FOR CONSTRUCTION ISSUE (GB)
 REV B (04.07.08) TENDER ISSUE. (GB)

garethhoskinsarchitects
 charlotte house 78 queen street glasgow G1 3DN t 0141 221 0600 f 0141 222 2770

PROJECT: LERWICK CINEMA AND MUSIC VENUE
 CLIENT: SHETLAND ARTS DEVELOPMENT AGENCY

DWG. NO. LCM S(GA)106	SECTION F-F	REVISION/DRAWN BY C NVJ
DATE FEBRUARY 2007	ISSUE FOR CONSTRUCTION	SCALE 1:100 at A1